




3 Ha 8

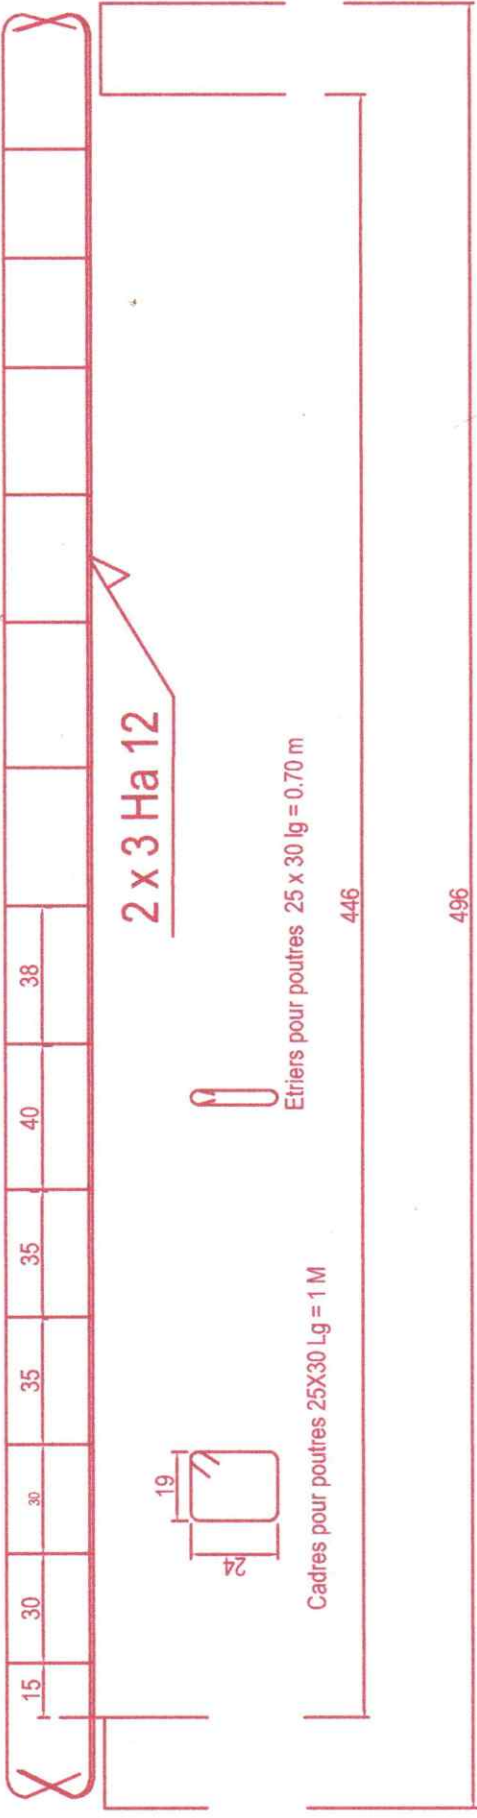

2 x 3 Ha 12

Cadres pour poutres 25X30 Lg = 1 M

Etriers pour poutres 25 x 30 lg = 0.70 m

446

496